


Top

1"=1'-0"

Inside Top

1"=1'-0"

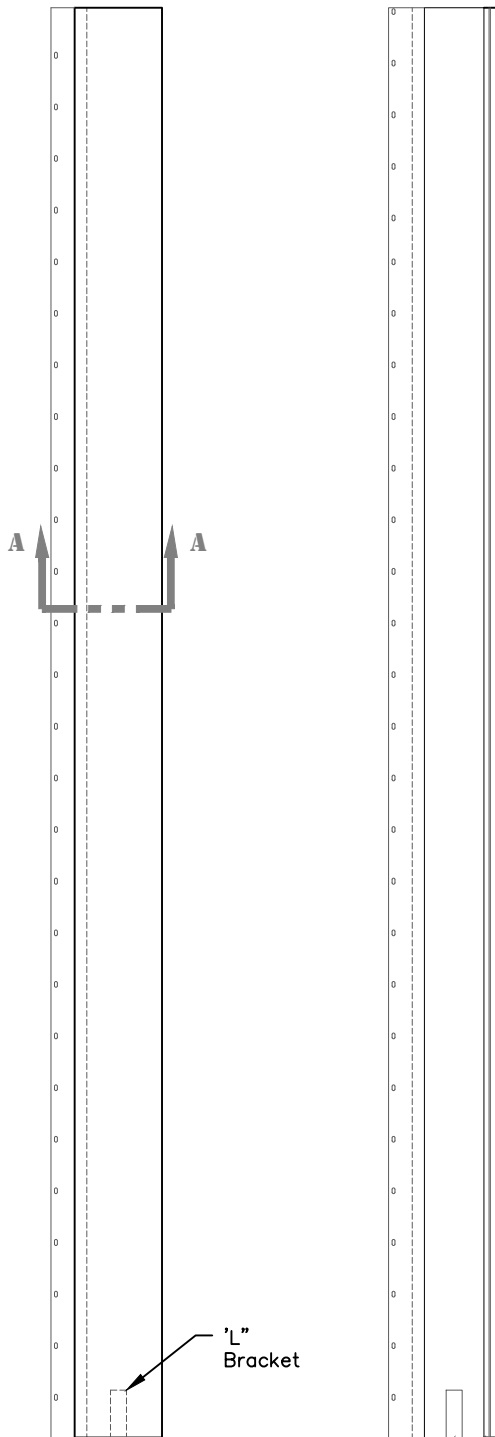


Front

1"=1'-0"

Back

1"=1'-0"

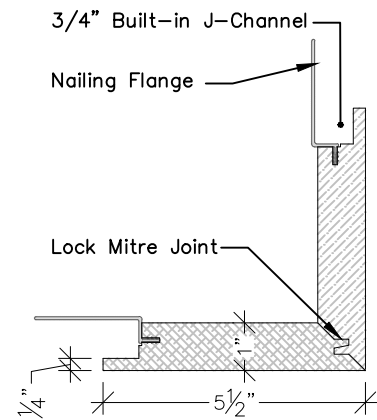

Section A-A

3"=1'-0"

Complete With:
 Stainless Steel Support Brackets
 Water Management System
 Continuous Nailing Flange
 Stainless Steel Screws

**Available in
 10 foot
 and
 20 foot Lengths**



860.758.7900
 trimsolutions.net
Trim Solutions, LLC.
 132 Main Street, P.O. Box 739
 East Windsor, CT 06088

OSC-1
 (QUICKTRIM)